


6.

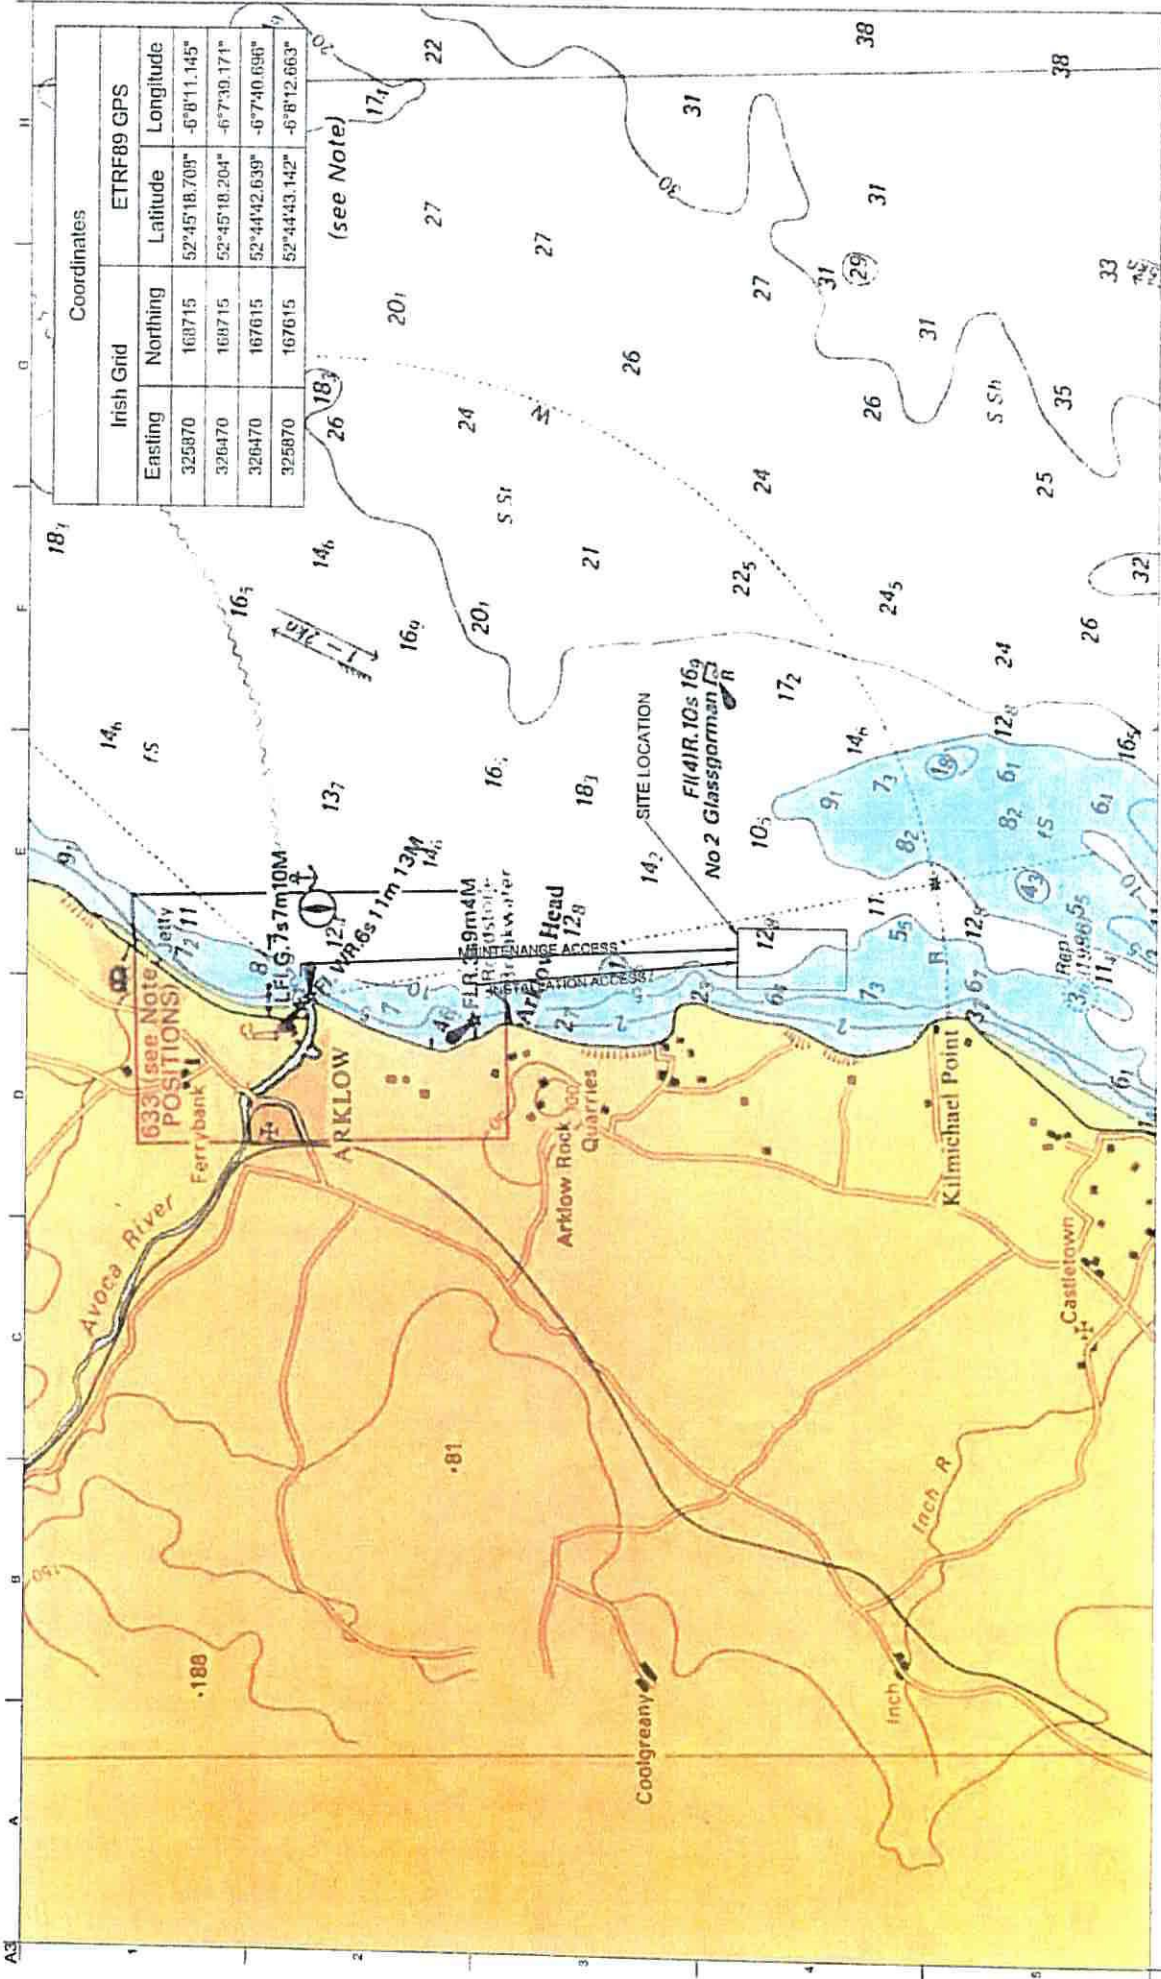

Notes:
1. Sounding in metres reduced to chart datum


 Brian Finner
 Director
 Co-Ordinator (BA 04) (E) (M) (E)

14	07/11/14	001	SF	SF
14	07/11/14	001	SF	SF


 ARUP
 5th Floor, 100 Bank Street, Dublin 1, Ireland
 Tel: +353 1 406 7000 Fax: +353 1 406 7001
 www.arup.com

Project:
 Aquaculture Site Development
 Chlogga Point
 Client:
 Irish Mussel Seed Company Ltd

Access to Site


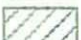
Scale: 1:20000
 Date: 1/2008
 Project No:
 235409-00
 For Information
 Drawing No:
 CSIK-003

7

Arklow Site including working spaces (+ 20 m North and + 80 m South)



Legend

-  arklow_site_ign
-  working space

1:10,000

0 80 160 320 480 640 Meters

