


T32/27.

11.

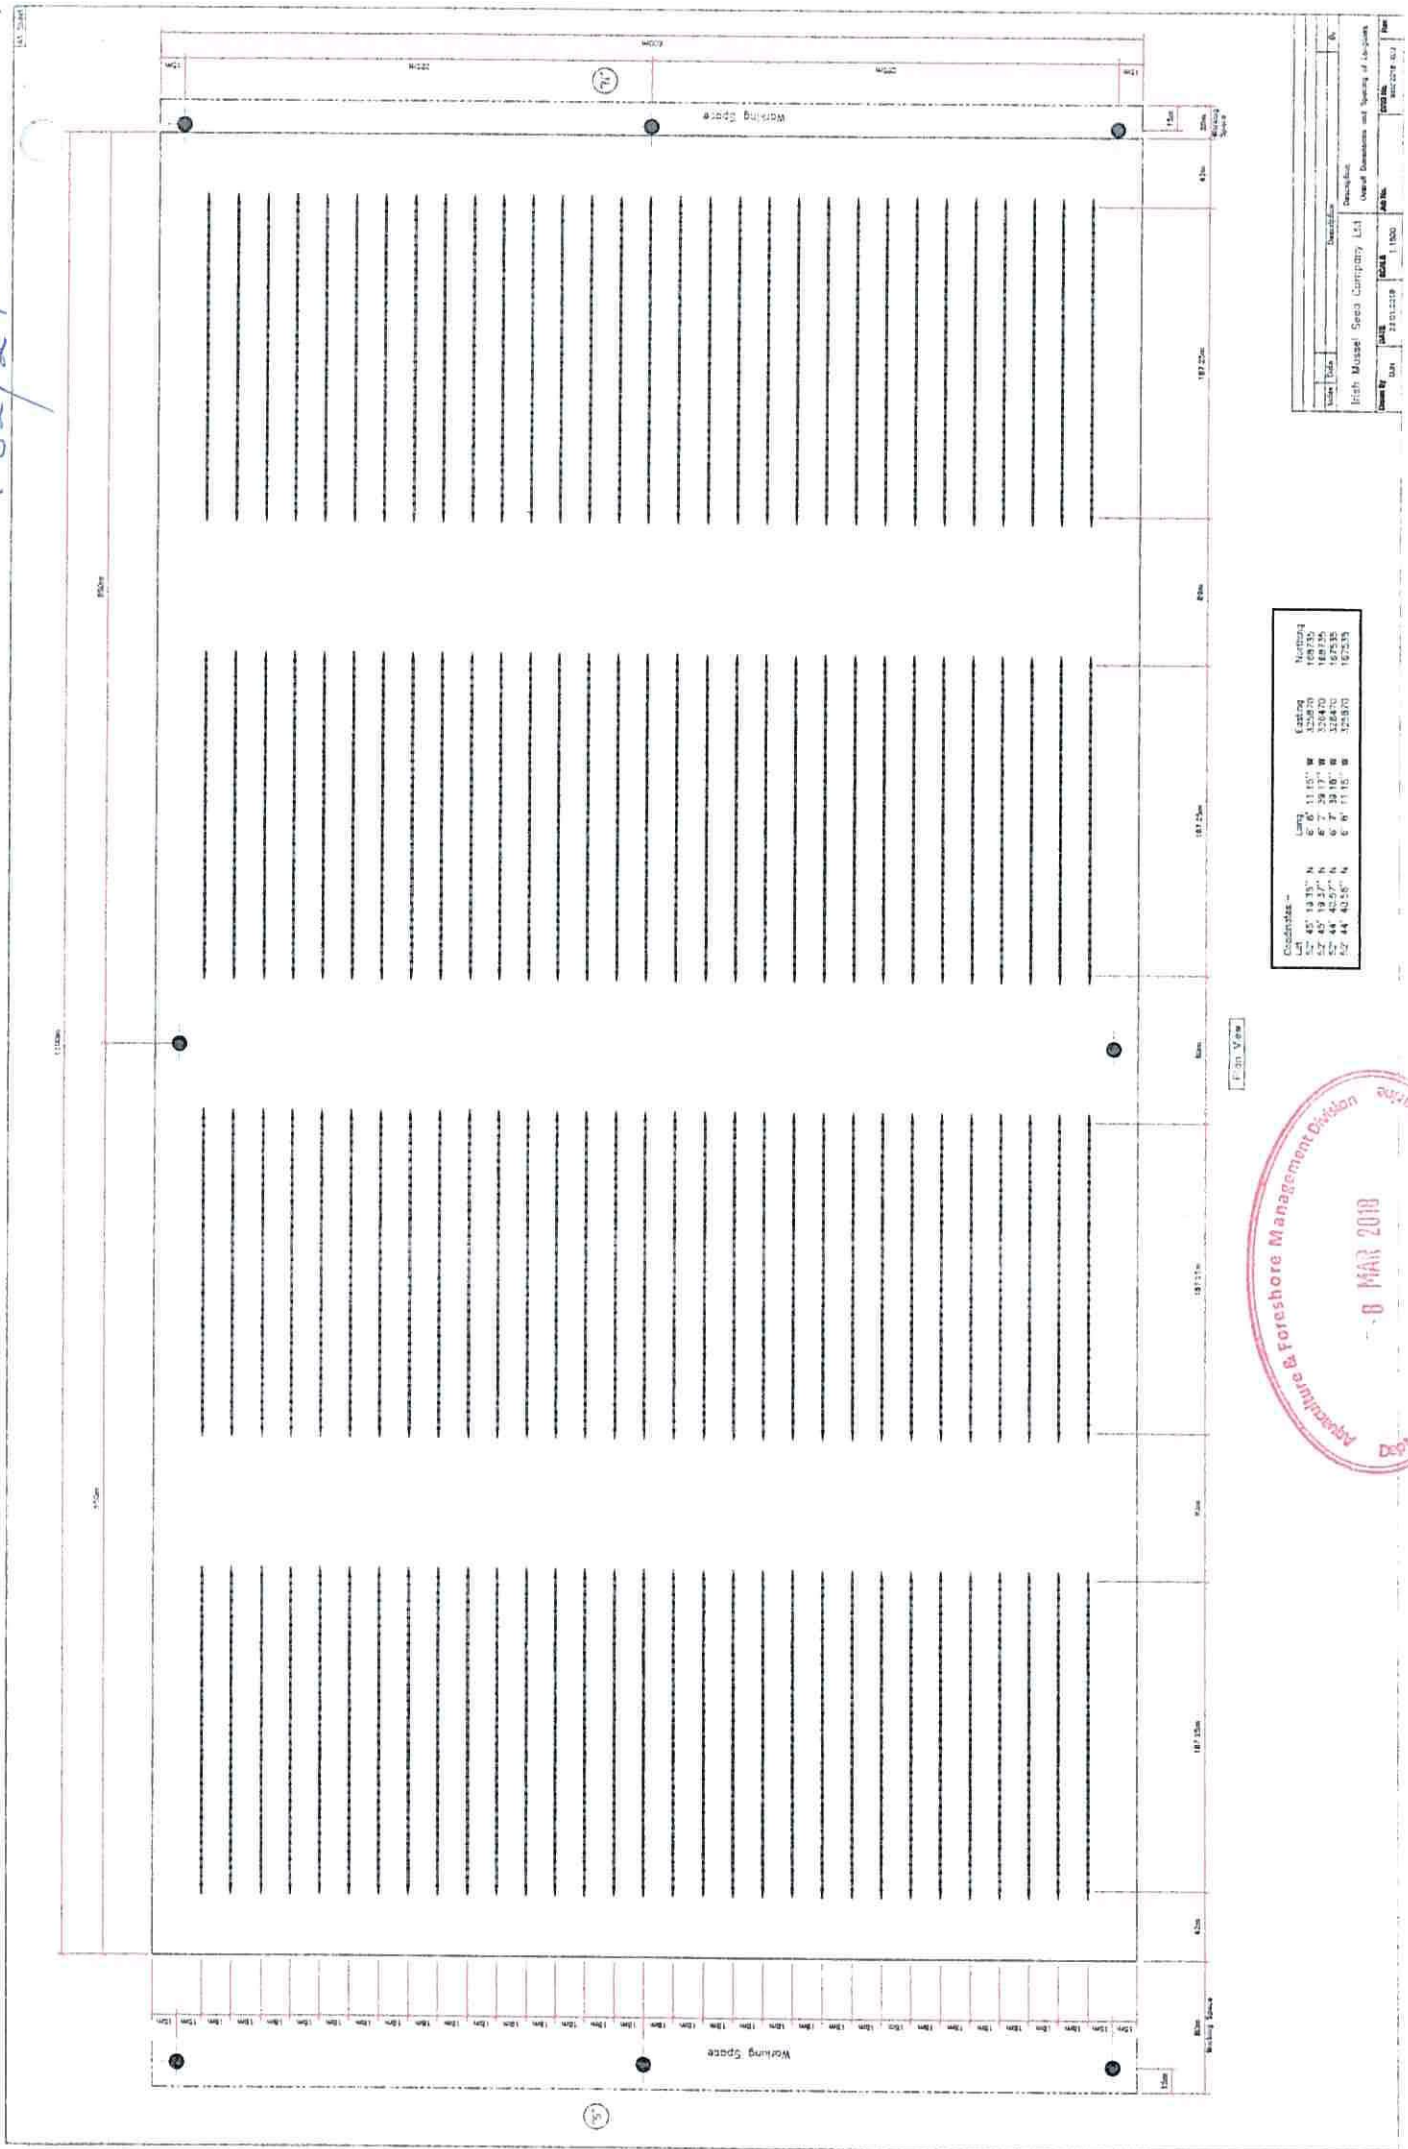






Drawn By	Date	Scale	Sheet No.	Total Sheets





T32/27

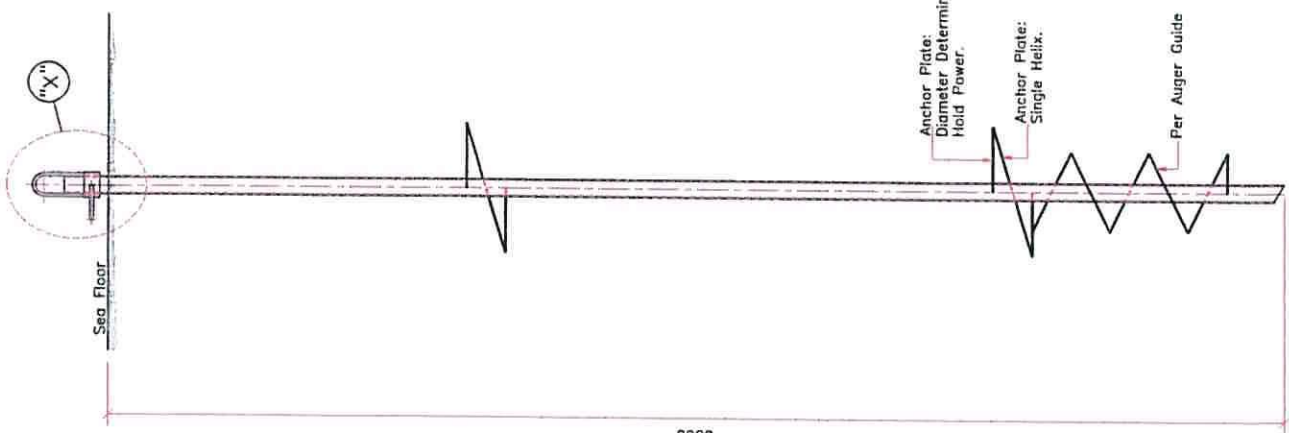

Elevation
Screw Anchor Arrangement

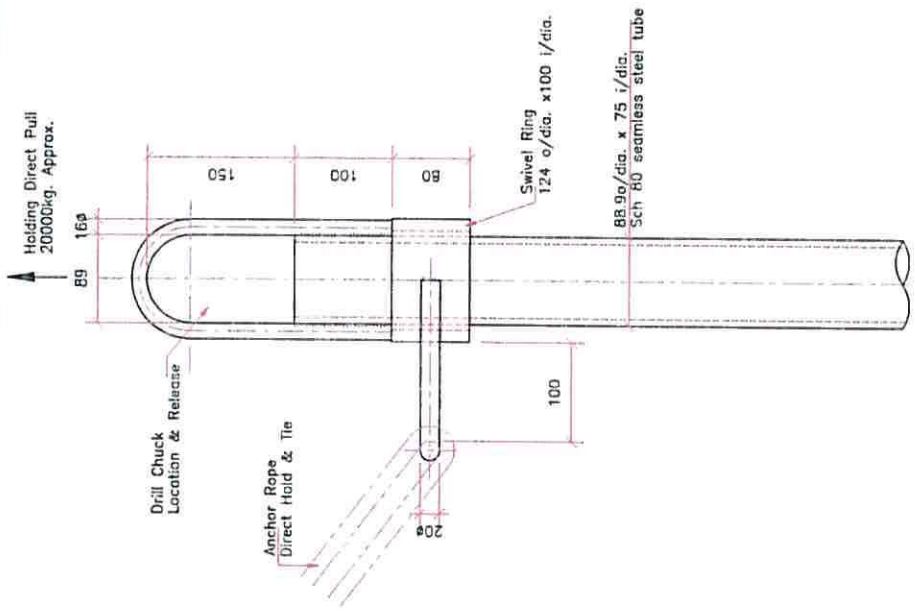

Elevation

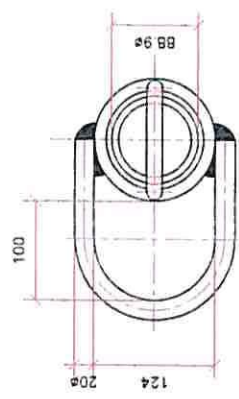


Plan View

Enlarged Ringed Detail "X"

Description of Anchor:
Shaft Size 89o/dia. 75 i/dia. (Schedule 80 Seamless Line Pipe)
Non-Chinese Origin.

Structural Capacity Tension 534KN Design 262KN Nominal
Torque Rating 17,600KN
K1 Torque Correlation Factor 30m-1
Q_{ult} = K1 x Installation Torque
Torque Related Capacity Ultimate 405KN Allowable 202.5Kn
Safety Factor 2
Based on Installation to Its Torque Rating, installed in Suitable
Bearing Strata to Appropriate Depth.

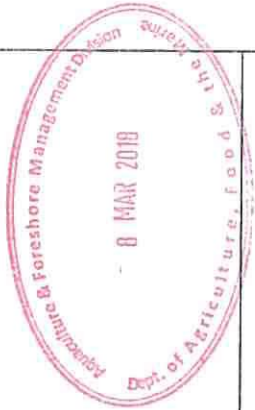

Index	Date	Description	By
		Irish Mussel Seed Company Ltd.	
		Description:	Typical Detail of Screw Anchor.
Drawn By	DATE	SCALE	Job No.
DJH	20.02.2018	1:25	IMSC2018-004
		1:5	DRG No.
			IMSC2018-004
			Rev.